


COS 36S

COS 36S

Certificate of Survey No.

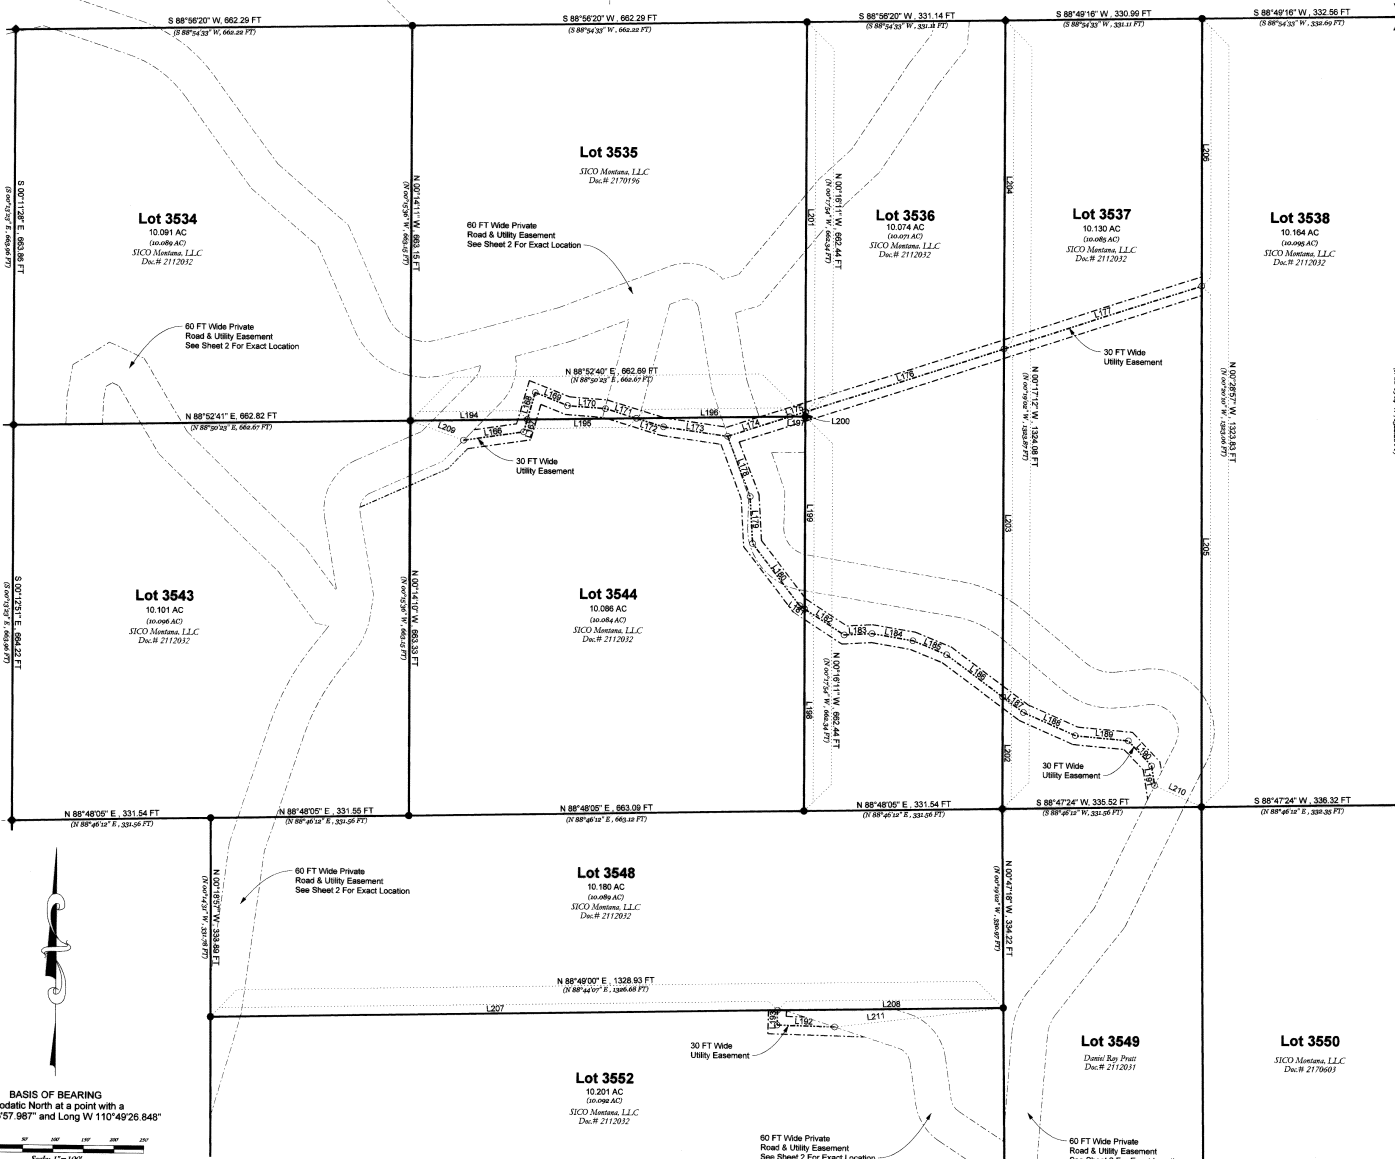

Found Monument Called For In Certified Corner Recordation Book 1, p. 405. The Monument Appears To Be In Its Original Position And Is Accepted As The 1/2 Corner Common To Sections 35 & 36. The Monument Called For In Certified Corner Recordation Book 2, p. 652 Bears N24°56'00"E, 16.29 FT And Is Rejected.

30 FT UTILITY EASEMENT		
NUMBER	DIRECTION	DISTANCE
L196	N 81°22'27" E	101.43 FT
L197	N 15°27'44" E	21.48 FT
L198	N 15°57'44" E	47.40 FT
L199	S 88°42'22" E	59.77 FT
L170	S 88°44'53" E	85.09 FT
L171	S 73°14'54" E	54.87 FT
L172	S 73°14'54" E	48.15 FT
L173	S 81°59'16" E	108.37 FT
L174	N 71°47'21" E	108.36 FT
L175	N 71°47'21" E	27.36 FT
L176	N 71°47'21" E	348.20 FT
L177	N 71°47'21" E	348.48 FT
L178	S 20°51' E	107.73 FT
L179	S 03°28'53" E	79.14 FT
L180	S 37°27'02" E	130.24 FT
L181	S 56°53'58" E	10.18 FT
L182	S 86°33'56" E	78.34 FT
L183	S 86°30'04" E	46.13 FT
L184	S 86°33'13" E	69.04 FT
L185	S 86°31'11" E	61.36 FT
L186	S 53°48'24" E	118.22 FT
L187	S 53°48'24" E	43.03 FT
L188	S 86°38'08" E	96.79 FT
L189	S 85°03'33" E	89.92 FT
L190	S 43°34'34" E	59.92 FT
L191	S 06°12'27" E	33.38 FT
L192	N 88°43'48" W	95.62 FT
L193	N 01°18'12" E	24.80 FT

30 FT UTILITY EASEMENT		
NUMBER	DIRECTION	DISTANCE
L194	N 88°52'40" E	194.15 FT
L195	N 88°52'40" E	196.94 FT
L196	N 88°52'40" E	236.86 FT
L197	N 88°52'40" E	202.07 FT
L198	N 00°16'11" W	339.27 FT
L199	N 00°16'11" W	339.27 FT
L200	N 00°16'11" W	8.04 FT
L201	N 00°16'11" W	684.40 FT
L202	N 00°17'12" W	188.71 FT
L203	N 00°17'12" W	584.19 FT
L204	N 00°17'12" W	651.77 FT
L205	N 00°28'18" W	874.51 FT
L206	N 00°28'18" W	449.30 FT
L207	N 88°49'00" E	981.04 FT
L208	N 88°49'00" E	977.88 FT
L209	S 70°03'11" E	93.88 FT
L210	S 88°07'36" E	88.27 FT
L211	S 83°00'01" E	204.58 FT

Legend

- 5/8" X 24" Rebar Filled With A 2" Aluminum Cap Set This Survey
- 5/8" X 24" Rebar Filled With A 1 1/2" Aluminum Cap Marked SURVCO INC 3704S Found This Survey
- 5/8" X 24" Rebar Filled With A 2" Aluminum Cap Marked SURVCO 5426S Found This Survey
- 5/8" X 24" Rebar Filled With A 2" Aluminum Cap Marked WESTERN MTS374S Found This Survey
- Calculated Point, No Monument Set This Survey
- Retraced Tract Boundary
- Ts To Found Monuments
- Unretraced Tract Boundary
- Section Line
- Centerline Of Private Utility Easement
- Boundary Of Private Utility Easement
- Record Date (C.O.S. No. 36A)
- Boundary Of Private Road And Utility Easement

BASIS OF BEARING
Geodetic North at a point with a
Lat N 45°36'57.987" and Long W 110°49'28.848"

Scale: 1"=100'

2717771
3760 Trail Creek Rd. Bozeman, MT 59715
Phone/Fax: 509.556.6000



1/4	Sec.	T.	R.	Drawn By:	Date:
34	28	7E		R. Backi	2/23/04
35	28	7E		R. Backi	3/15/04
				R. Backi	10/03/04